



NOTICE OF INTENT TO APPLY: 2020-21 MULTIMODAL ACCESS GRANT




Please read the FY20-21 Guidance for the MMAG Program prior to completing the NOI


Applicant Information				
Project Description	City/County			
	Distressed & At-Risk Counties	Is the proposed project located in a distressed or at-risk county ?	Y / N	
	Contact Information	Name:		
		Title:		
		E-mail:		
		Phone:		
	Carbon Copy <i>Please identify anyone to be copied on NOI-related correspondence</i>	Name:		E-mail:
Project Scope				
Scope of Improvement <i>Mark all that apply</i>	<input type="checkbox"/> Construct new multimodal facilities <input type="checkbox"/> Reconstruct/upgrade existing multimodal facilities <input type="checkbox"/> Rehabilitate/maintain existing multimodal facilities			
	Improvement Type <i>Mark all that apply</i>	<input type="checkbox"/> Sidewalks <input type="checkbox"/> Pedestrian crossing improvements, including high-visibility crosswalks, curb ramps, signs & pavement markings, signalization, and median refuge islands <input type="checkbox"/> Bicycle facilities (including on-road bike lanes/cycle tracks) <input type="checkbox"/> Multi-use paths (pedestrian plus bicycle traffic) <input type="checkbox"/> Transit stop amenities (shelters, benches, sidewalks, curb ramps, lighting) <input type="checkbox"/> Complete streets, road diet, or traffic calming measures <input type="checkbox"/> Bicycle, pedestrian, or transit-related improvements that address requirements of the Americans with Disabilities Act (ADA) <input type="checkbox"/> Pedestrian-scale lighting <input type="checkbox"/> Other:		
Project Location				
State Route				
	Termini			
	Route Adjacency	Will the project include any improvements not directly along the State Route?	Y / N	
		If yes, approximately what percentage of the proposed project improvements are along the State Route (by length)?		
Project Map				
Applicants are required to submit an annotated aerial map(s) of the project location, including notation showing any potential phasing, with the Notice of Intent to Apply. Please either merge a map to this PDF document before submission, or submit this map as a secondary attachment in your submission to TDOT.MultimodalPlanning@tn.gov				



NOTICE OF INTENT TO APPLY: 2020-21 MULTIMODAL ACCESS GRANT

Purpose and Need		
Preliminary Data Collection	Project Purpose <i>Please describe the intent of the proposed project</i>	
	Connectivity Need <i>Please identify trip generators or multimodal infrastructure connected by the project</i>	
	Safety Need <i>Please list any known safety needs within the proposed project area</i>	
	Prior Planning <i>Please list any planning documents that describe a need for the project</i>	
	Scope Considerations	
	Phase Identification <i>If possible, please identify potential phasing within the proposed termini</i>	
Engineering / ROW Considerations <i>Please mark all elements that may be included in the final project scope</i>	<ul style="list-style-type: none"> ○ Impact to existing bridge/structure ○ Modification of existing roadway/lane configuration ○ Construction of bicycle or pedestrian bridge ○ Impact to a rail line ○ Modification of adjacent slopes, drainage, or buildings ○ Right of Way Acquisition ○ Utility Relocation <ul style="list-style-type: none"> ○ Utilities to be moved, such as power poles or stormwater drainage, are in the public ROW ○ If so, does the community have an urban revitalization plan that describes a need to move the utility? 	
Multimodal Access Grant History		
Award History	Has the community received a MMAG award before?	Y / N
Project Status <i>If yes, what is the status of the previously awarded project?</i>		

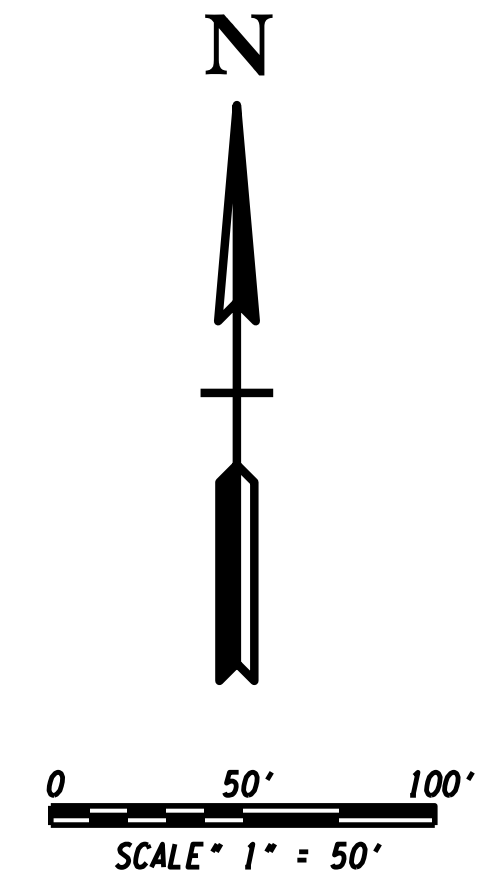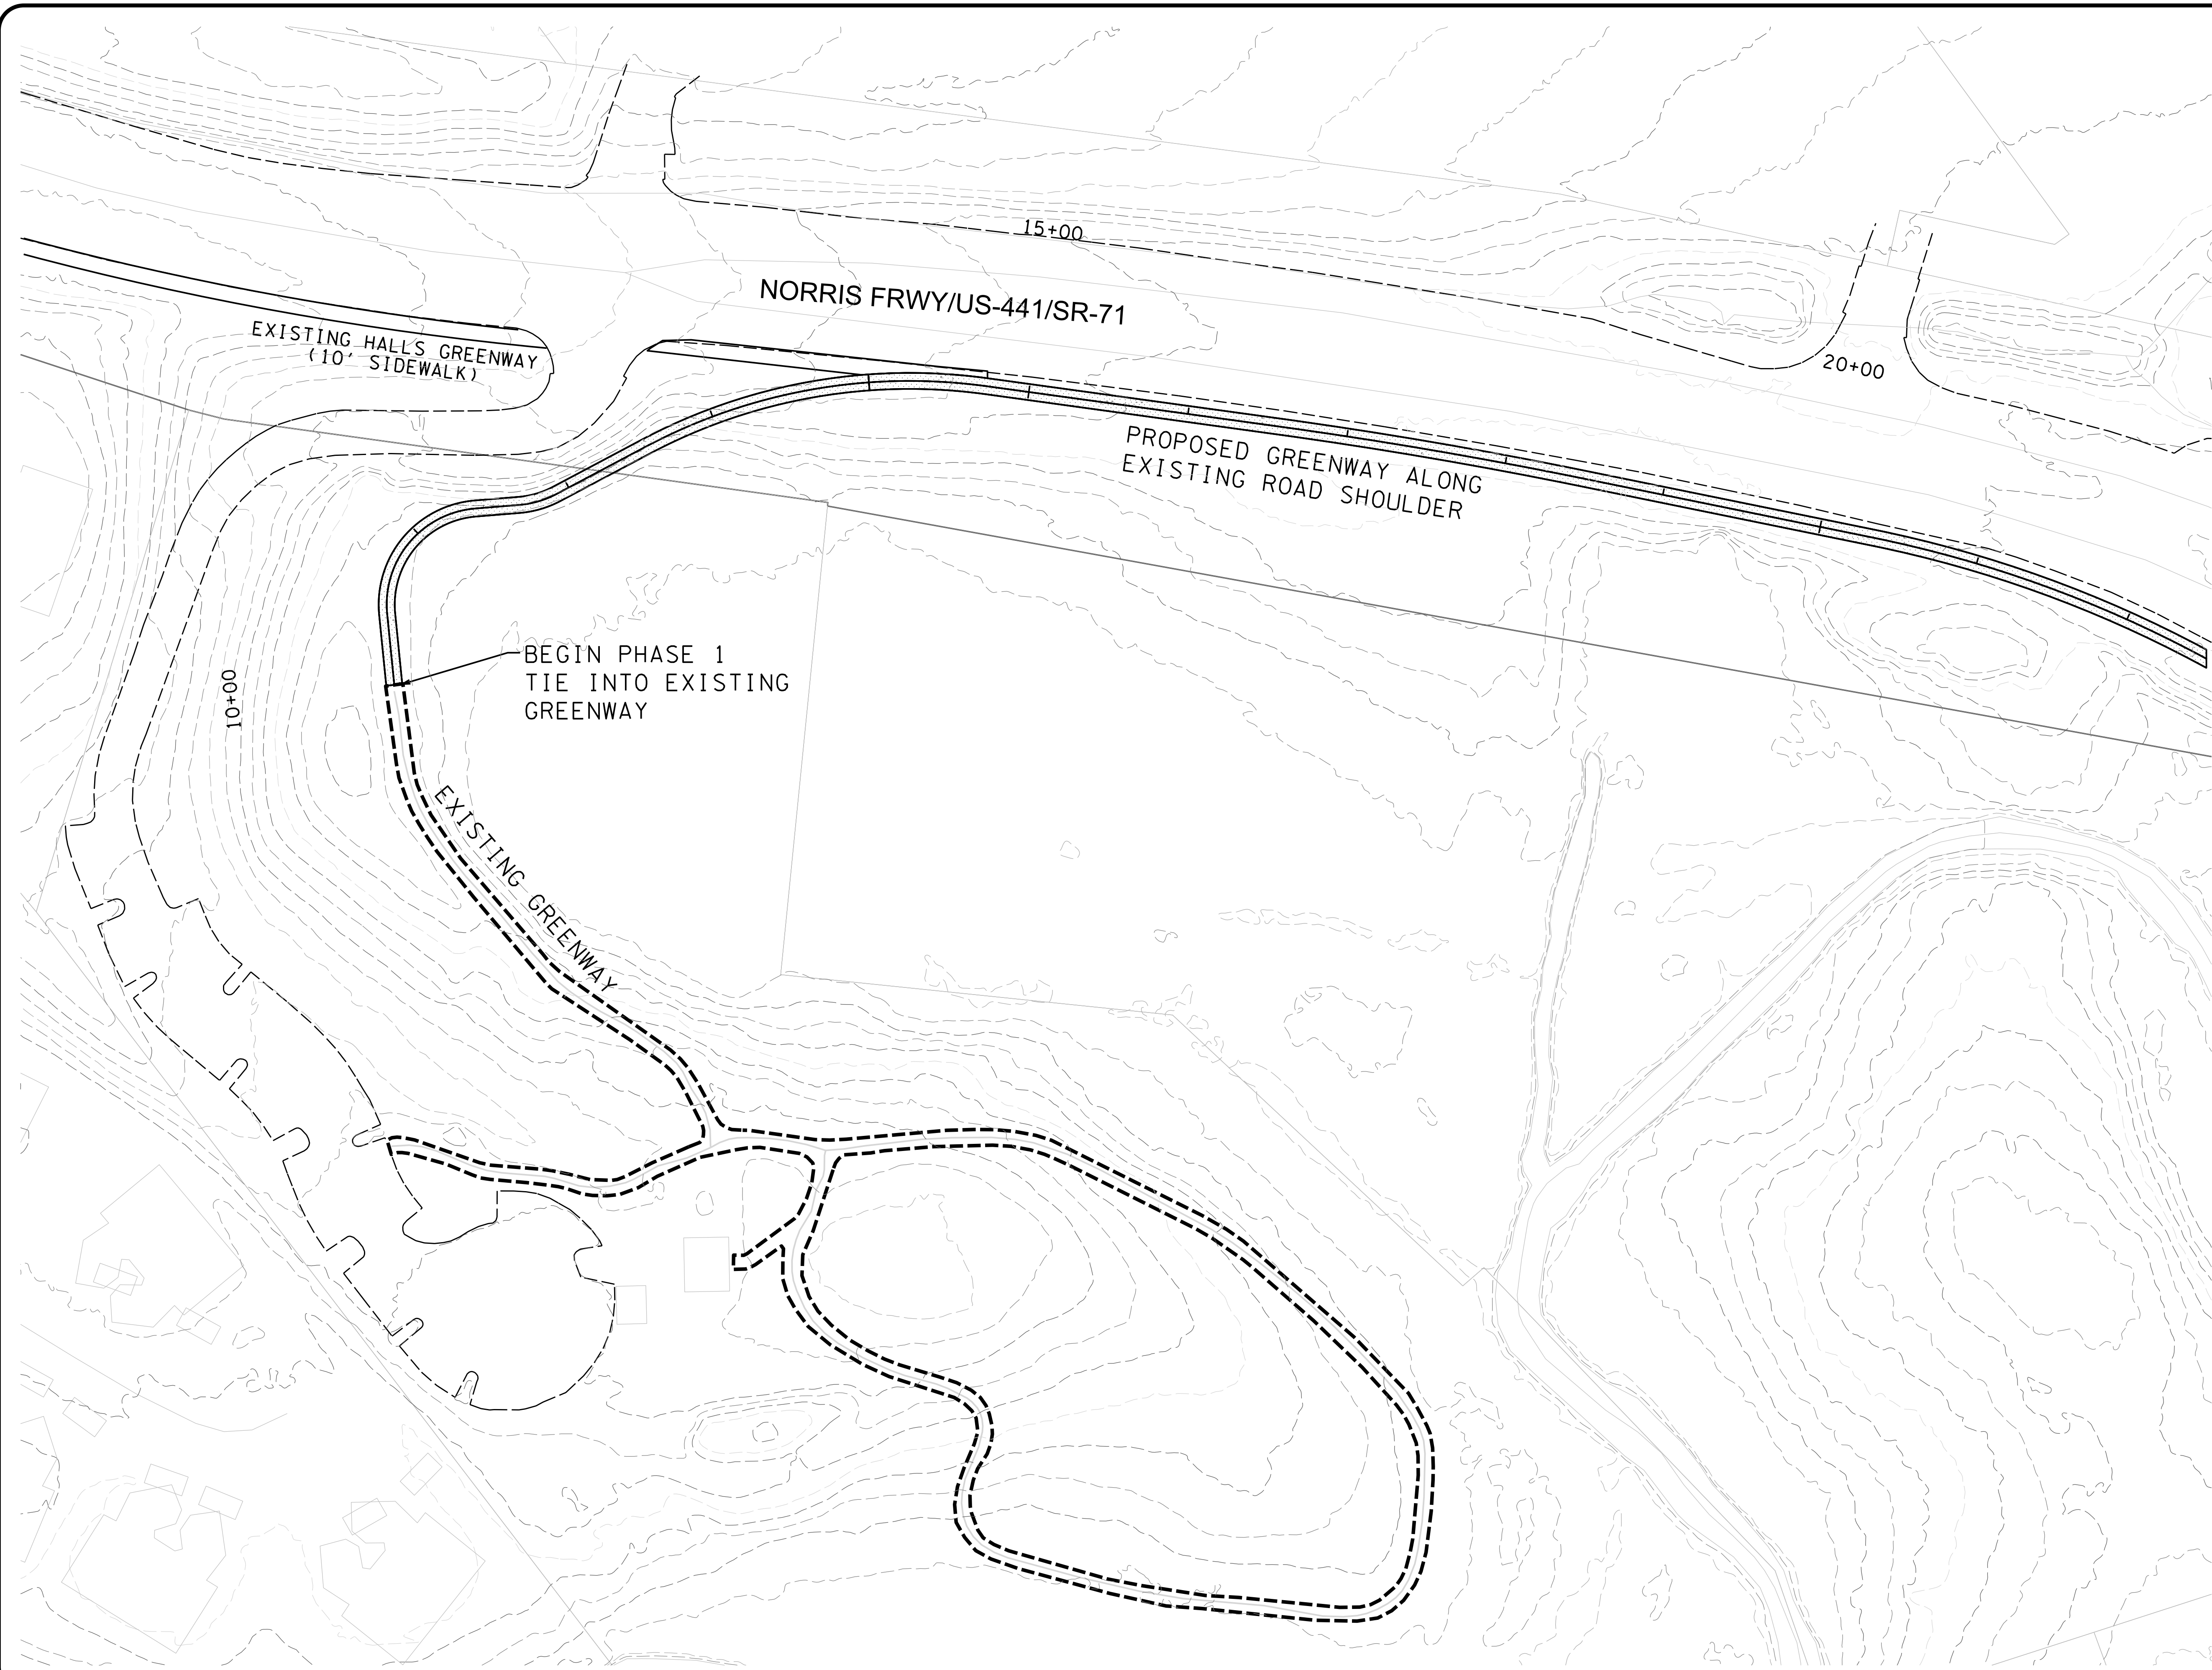


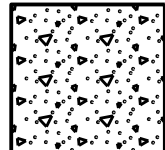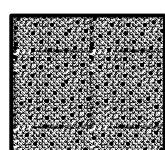-  CONCRETE MULTI-USE PATH
-  ASPHALT GREENWAY
-  RAISED BOARDWALK


REVISIONS	DATE
 CANNON & CANNON INC CONSULTING ENGINEERS · FIELD SURVEYORS TEL: 865.670.8555 8550 Kingston Pike WWW.CANNON-CANNON.COM Knoxville, TN 37919	
CLIENT:	PUBLIC BUILDING AUTHORITY 912 SOUTH GAY STREET, SUITE 700 KNOXVILLE, TN 37902
PROJECT:	HALLS GREENWAY EXTENSION CLAYTON PARK TO HALLS PLAZA
PROPOSED LAYOUT PHASE 1	
PRELIMINARY	CCI PROJECT NO. 00659-0012
	DRAWING DATE JUNE 24, 2019
	PM RJB PC RJB
	DRAWN DAW FR ---
1	

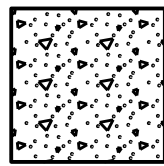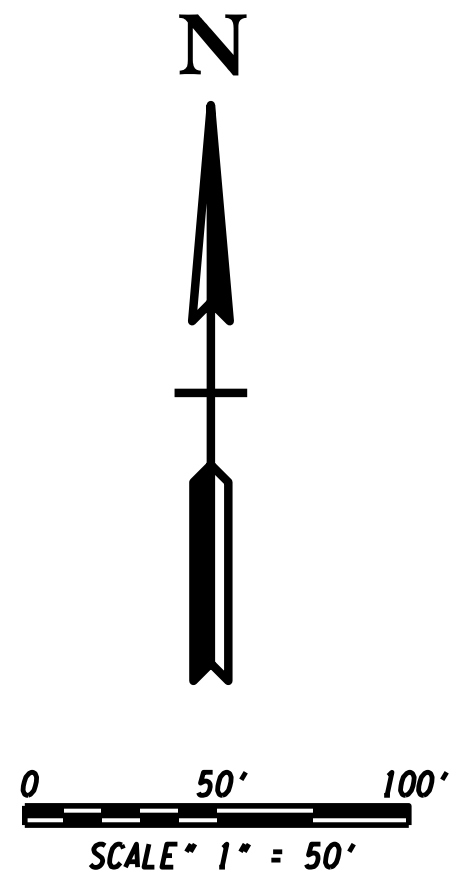


CONCRETE MULTI-USE PATH

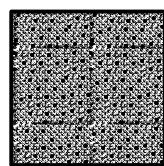


ASPHALT GREENWAY


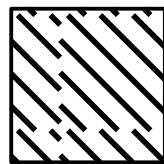





RAISED BOARDWALK

REVISIONS		DATE	
<div><div></div><div>CANNON & CANNON INC CONSULTING ENGINEERS · FIELD SURVEYORS TEL 865.670.8555 8550 Kingston Pike WWW.CANNON-CANNON.COM Knoxville, TN 37919</div></div>			
CLIENT:		PUBLIC BUILDING AUTHORITY 912 SOUTH GAY STREET, SUITE 700 KNOXVILLE, TN 37902	
PROJECT:		HALLS GREENWAY EXTENSION CLAYTON PARK TO HALLS PLAZA	
PROPOSED LAYOUT PHASE 1			
PRELIMINARY	CCI PROJECT NO.		00659-0012
	DRAWING DATE		JUNE 24, 2019
	PM	RJB	PC RJB
	DRAWN	DAW	FR ---
	1		

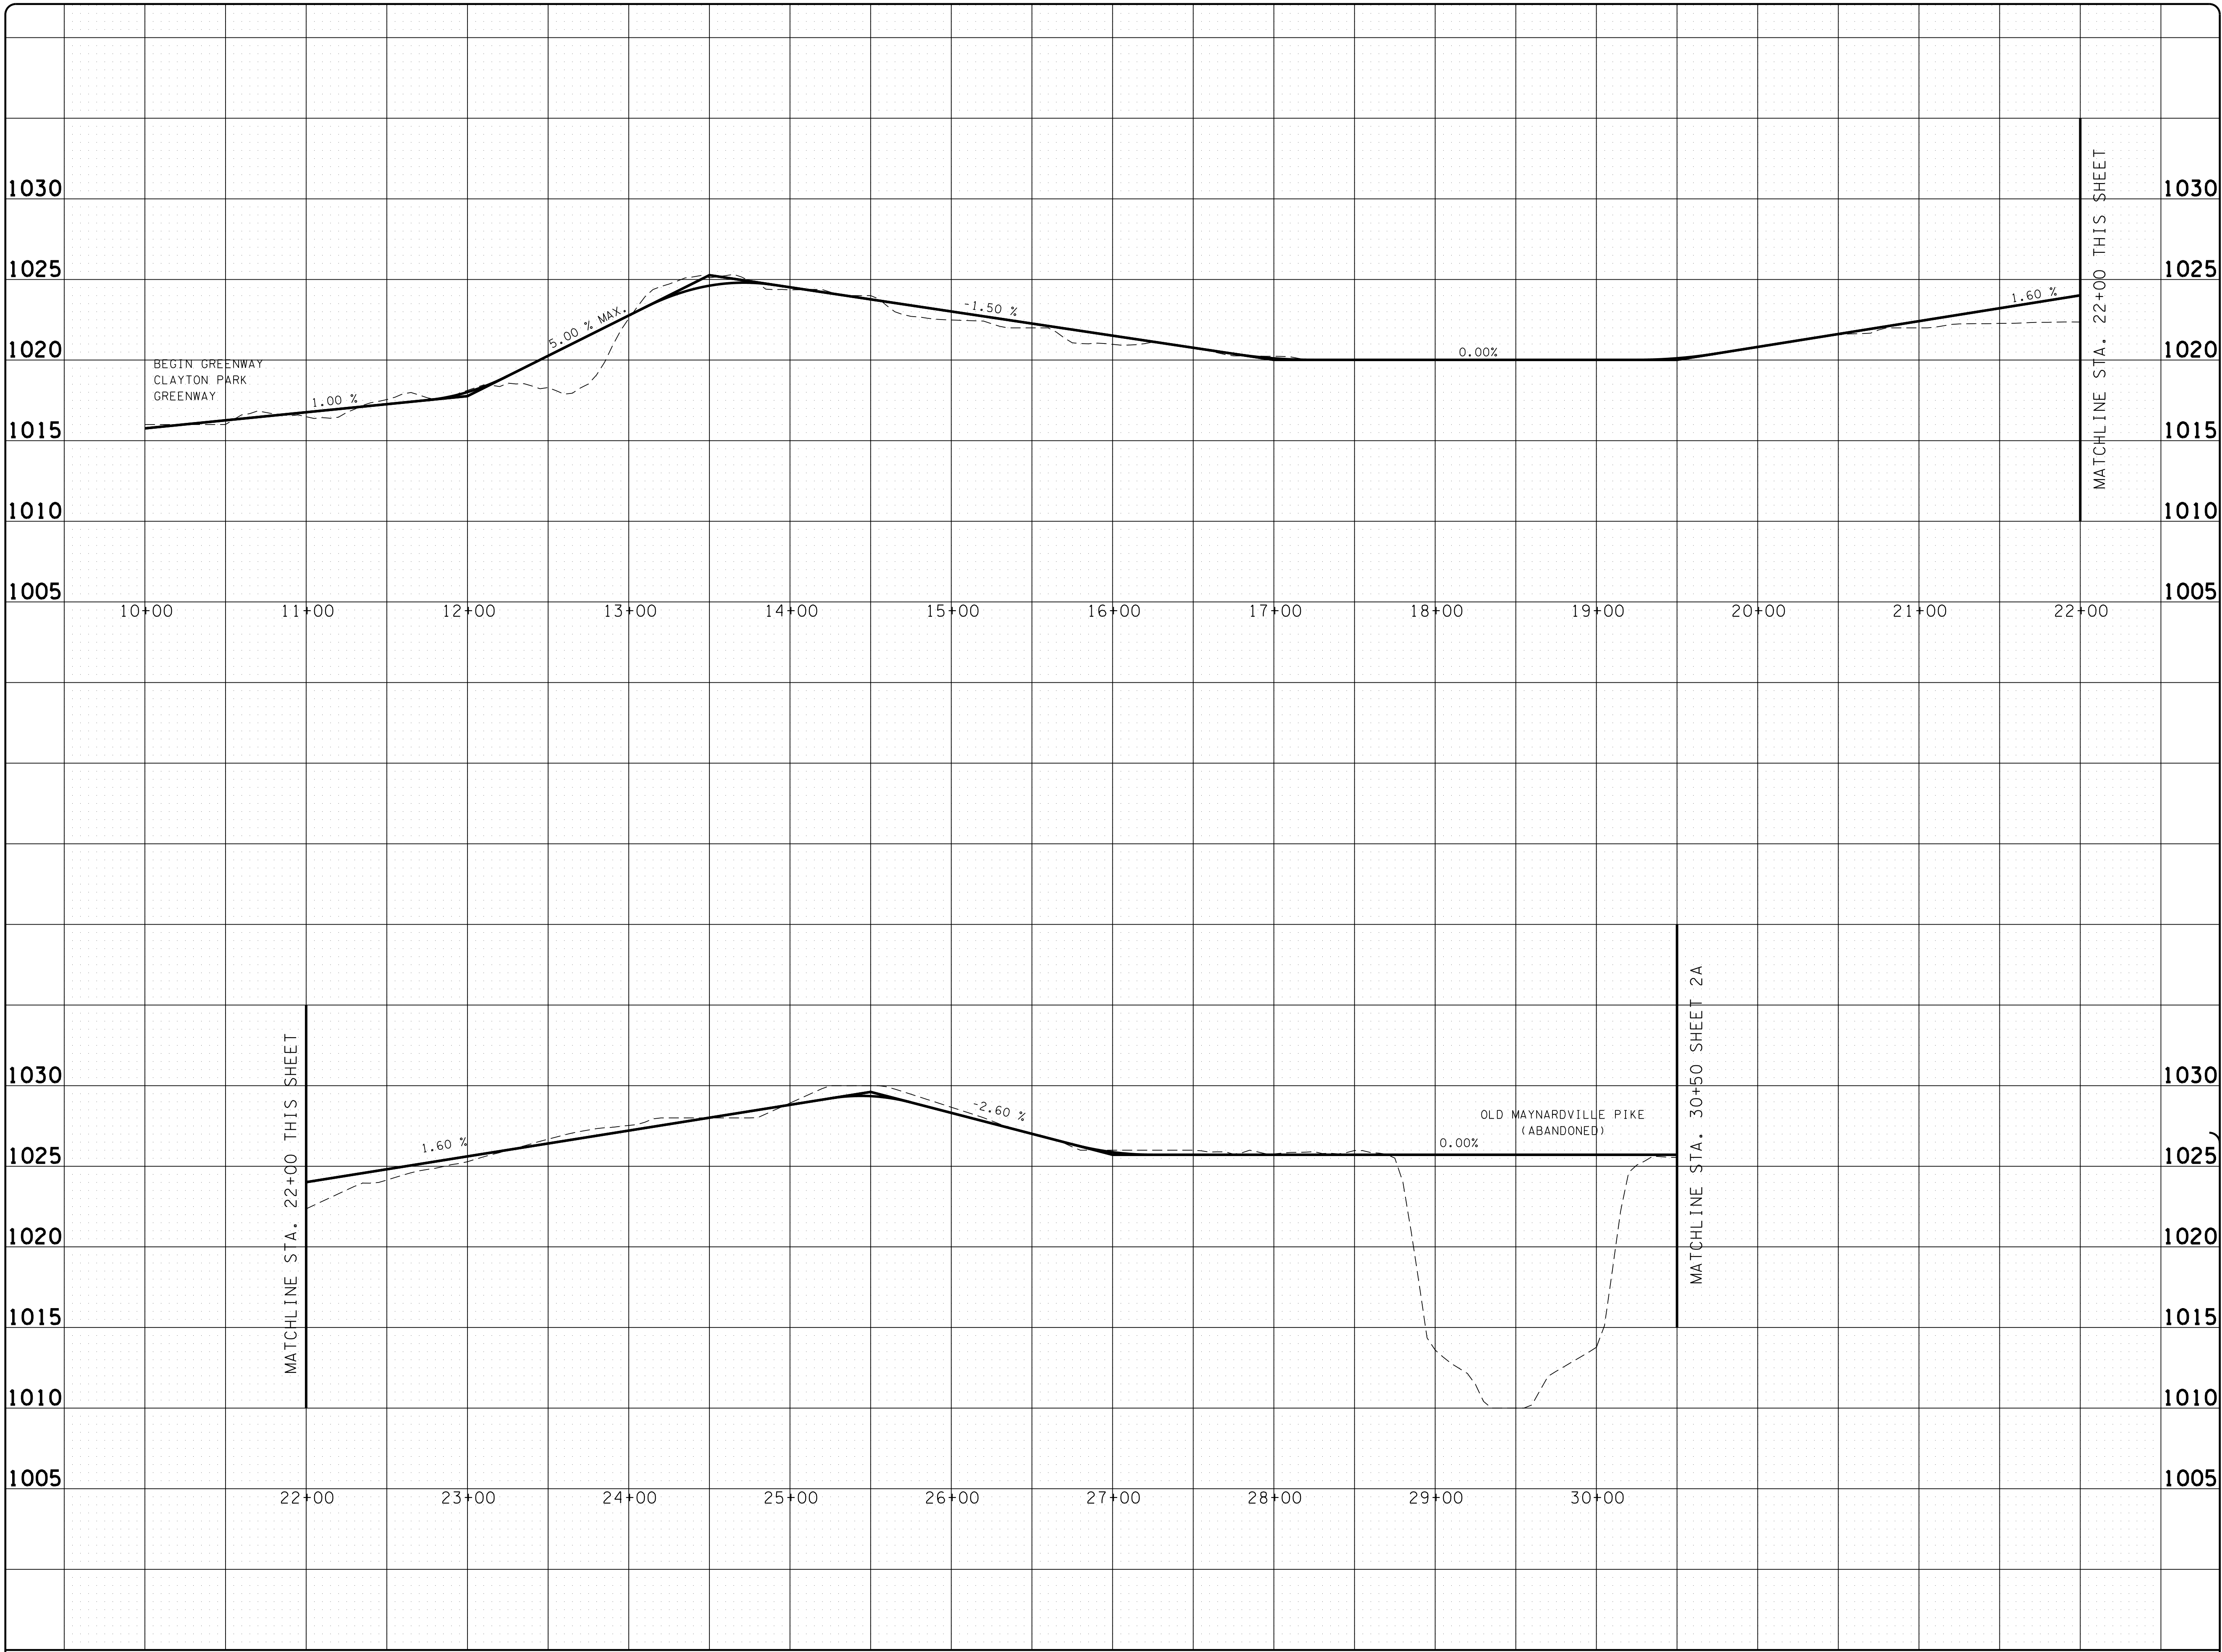

REVISIONS		DATE	
		CANNON & CANNON INC.	
		CONSULTING ENGINEERS · FIELD SURVEYORS	
TEL 865.670.8555		8550 Kingston Pike	
WWW.CANNON-CANNON.COM		Knoxville, TN 37919	
CLIENT:		PUBLIC BUILDING AUTHORITY 912 SOUTH GAY STREET, SUITE 700 KNOXVILLE, TN 37902	
PROJECT:		HALLS GREENWAY EXTENSION CLAYTON PARK TO HALLS PLAZA	
PROFILE			
PRELIMINARY	CCI PROJECT NO.		00659-0012
	DRAWING DATE		APRIL 25, 2019
	PM	RJB	PC ---
	DRAWN	---	FR ---
	1A		

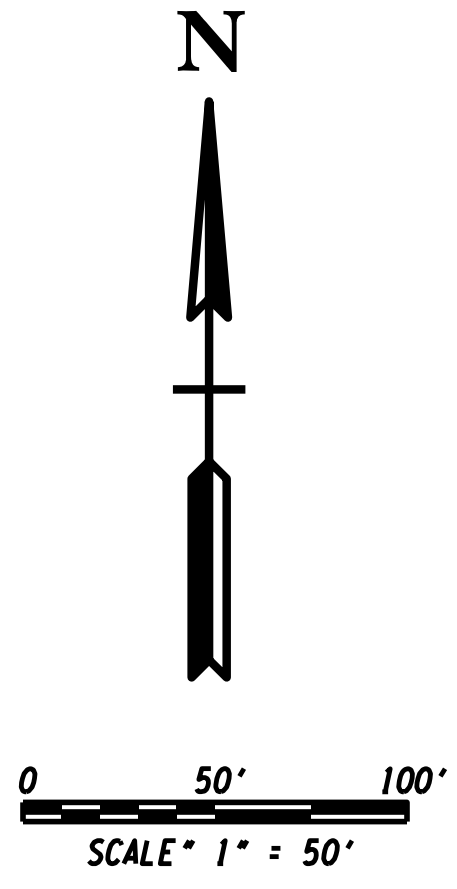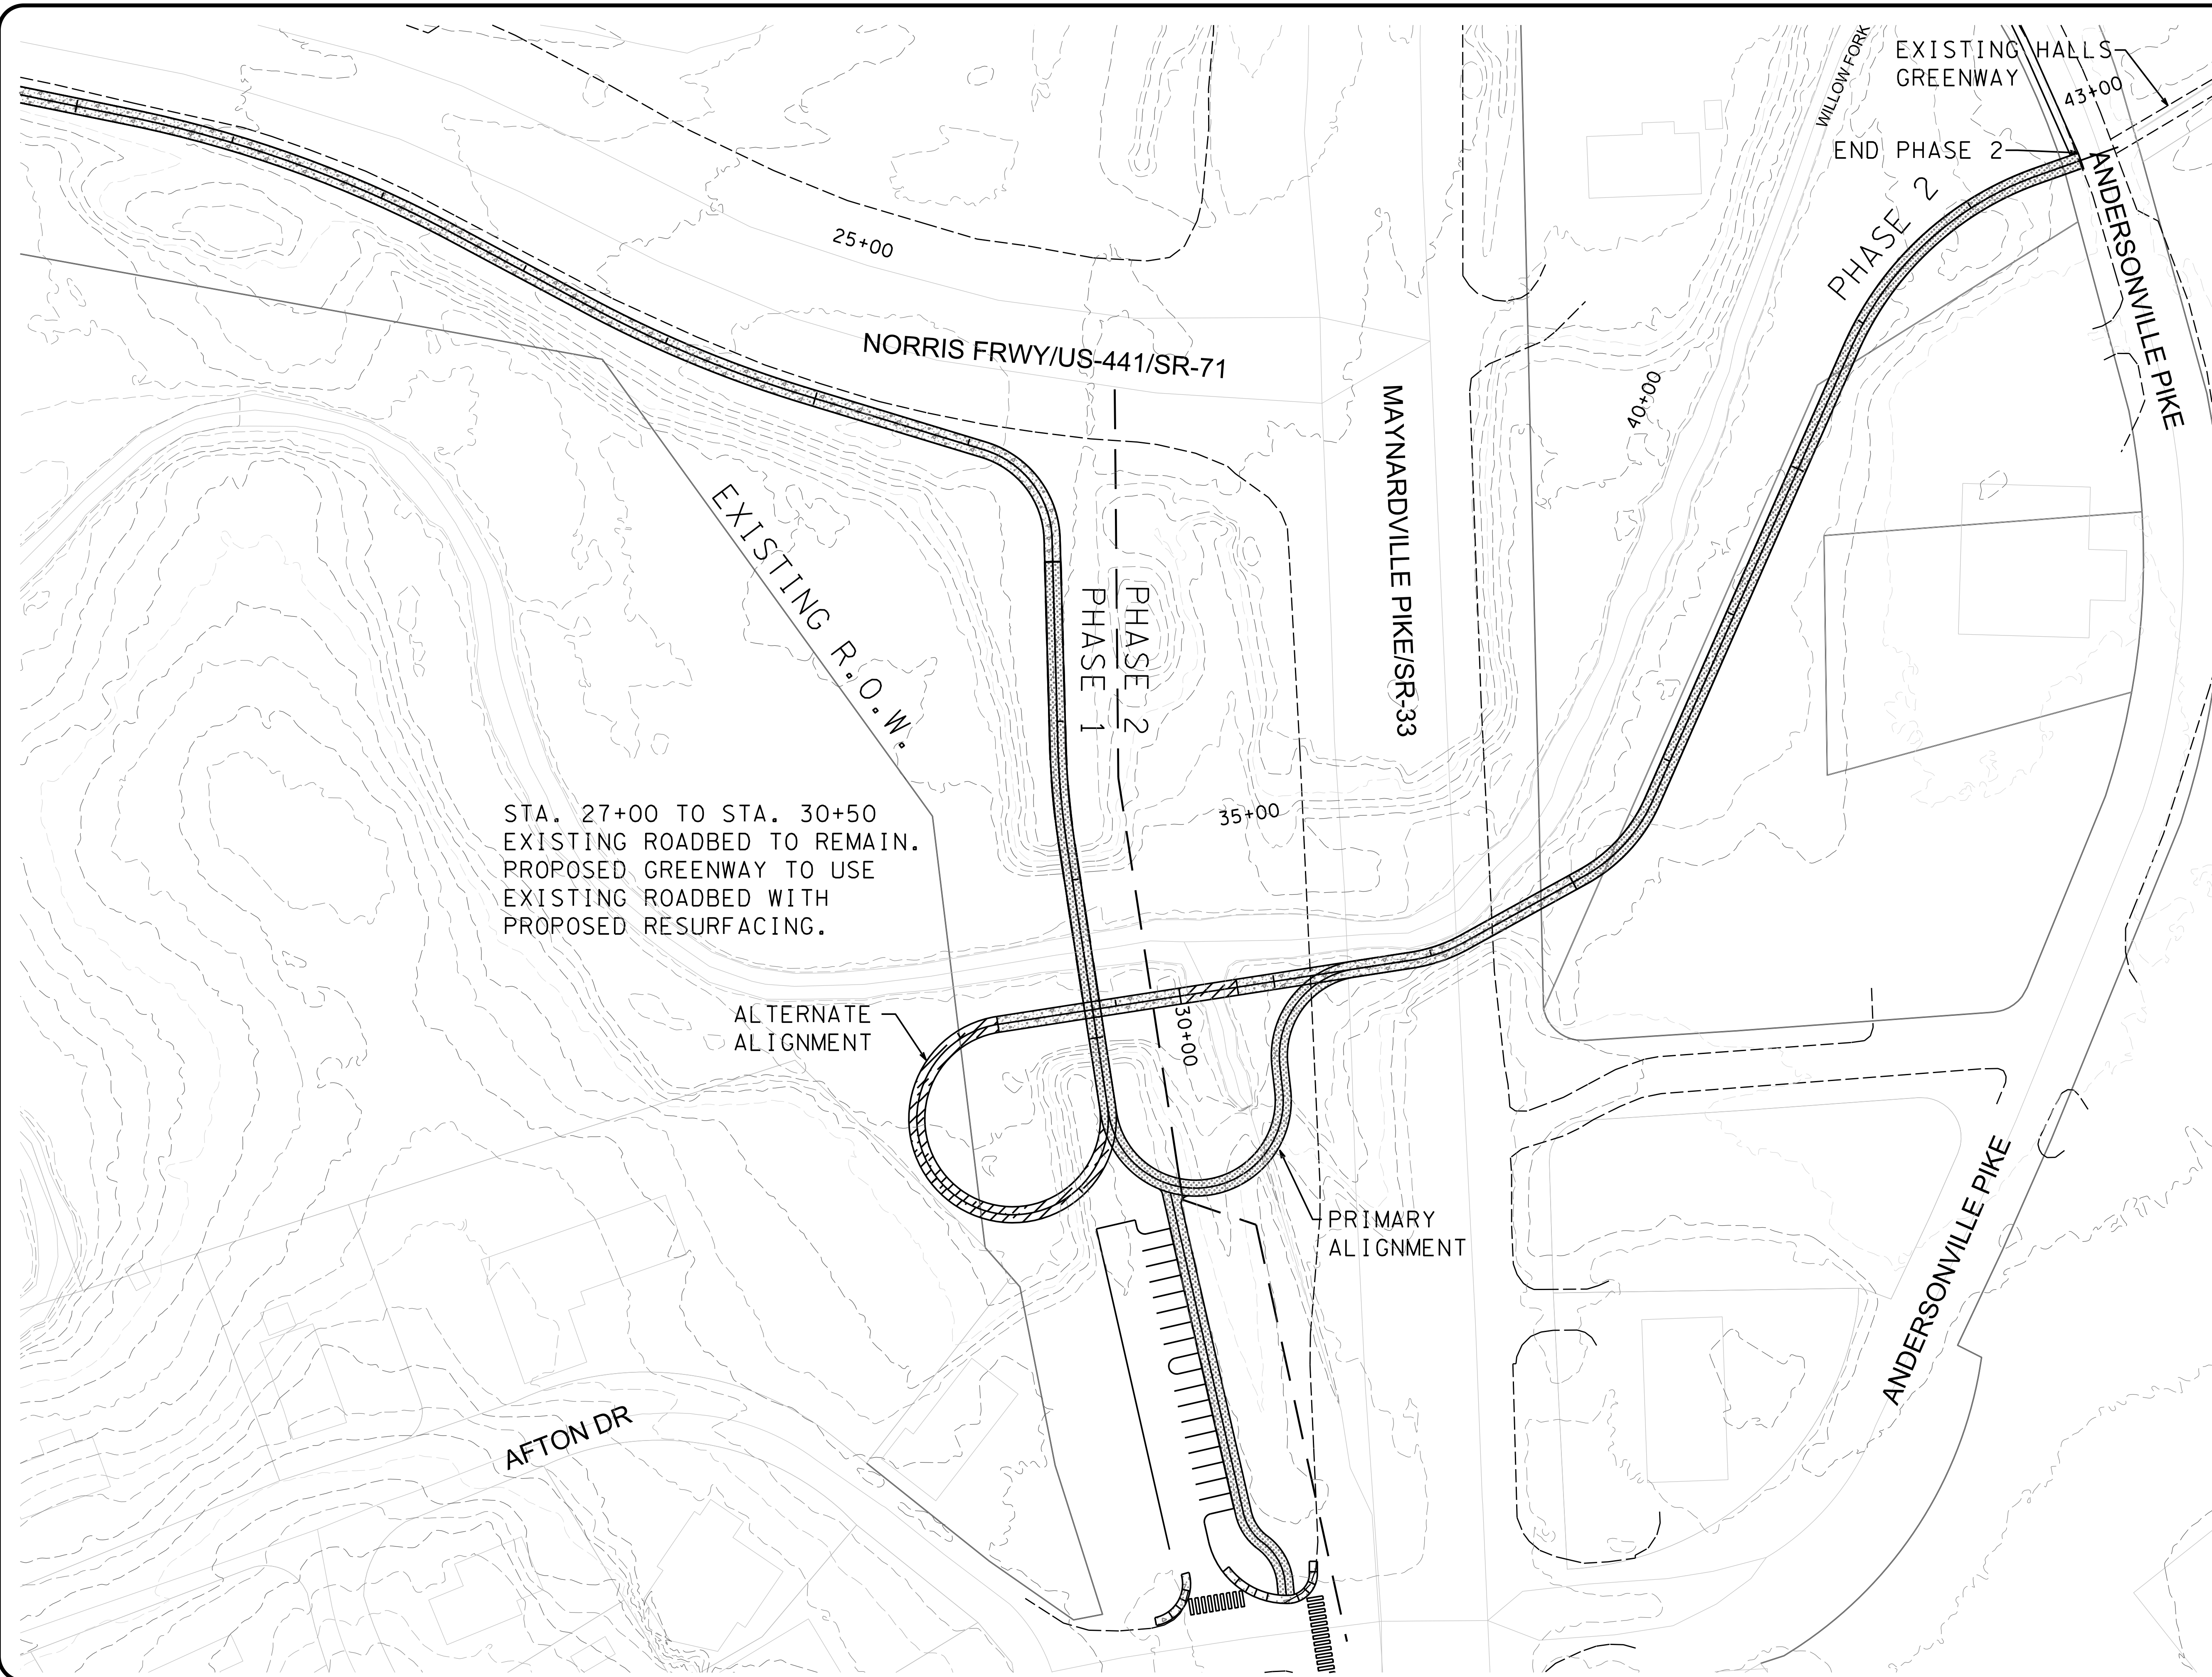

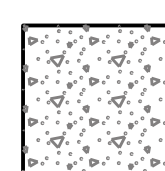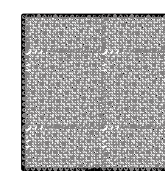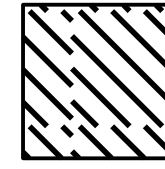-  CONCRETE MULTI-USE PATH
-  ASPHALT GREENWAY
-  RAISED BOARDWALK



REVISIONS		DATE
 CANNON & CANNON INC CONSULTING ENGINEERS · FIELD SURVEYORS TEL: 865.670.8555 8550 Kingston Pike WWW.CANNON-CANNON.COM KNOXVILLE, TN 37919		
CLIENT: PUBLIC BUILDING AUTHORITY 912 SOUTH GAY STREET, SUITE 700 KNOXVILLE, TN 37902		
PROJECT: HALLS GREENWAY EXTENSION CLAYTON PARK TO HALLS PLAZA		
PROPOSED LAYOUT PHASES 1 & 2		
PRELIMINARY	CCI PROJECT NO.	00659-0012
	DRAWING DATE	JUNE 24, 2019
	PM RJB	PC RJB
	DRAWN DAW	FR ---
2		




STA. 27+00 TO STA. 30+50
EXISTING ROADBED TO REMAIN.
PROPOSED GREENWAY TO USE
EXISTING ROADBED WITH
PROPOSED RESURFACING.

ALTERNATE
ALIGNMENT

PRIMARY
ALIGNMENT

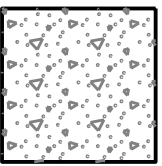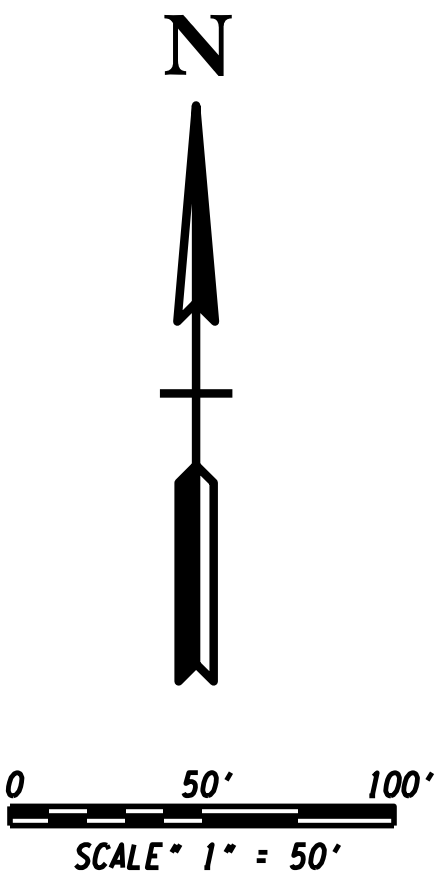

CONCRETE MULTI-USE PATH

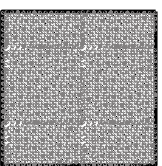



ASPHALT GREENWAY




RAISED BOARDWALK


REVISIONS	DATE
 CANNON & CANNON INC CONSULTING ENGINEERS · FIELD SURVEYORS TEL: 865.670.8555 8550 Kingston Pike WWW.CANNON-CANNON.COM Knoxville, TN 37919	
CLIENT: PUBLIC BUILDING AUTHORITY 912 SOUTH GAY STREET, SUITE 700 KNOXVILLE, TN 37902	
PROJECT: HALLS GREENWAY EXTENSION CLAYTON PARK TO HALLS PLAZA	
PROPOSED LAYOUT PHASES 1 & 2	
PRELIMINARY	CCI PROJECT NO. 00659-0012
	DRAWING DATE JUNE 24, 2019
	PM RJB PC RJB
	DRAWN DAW FR ---
2	

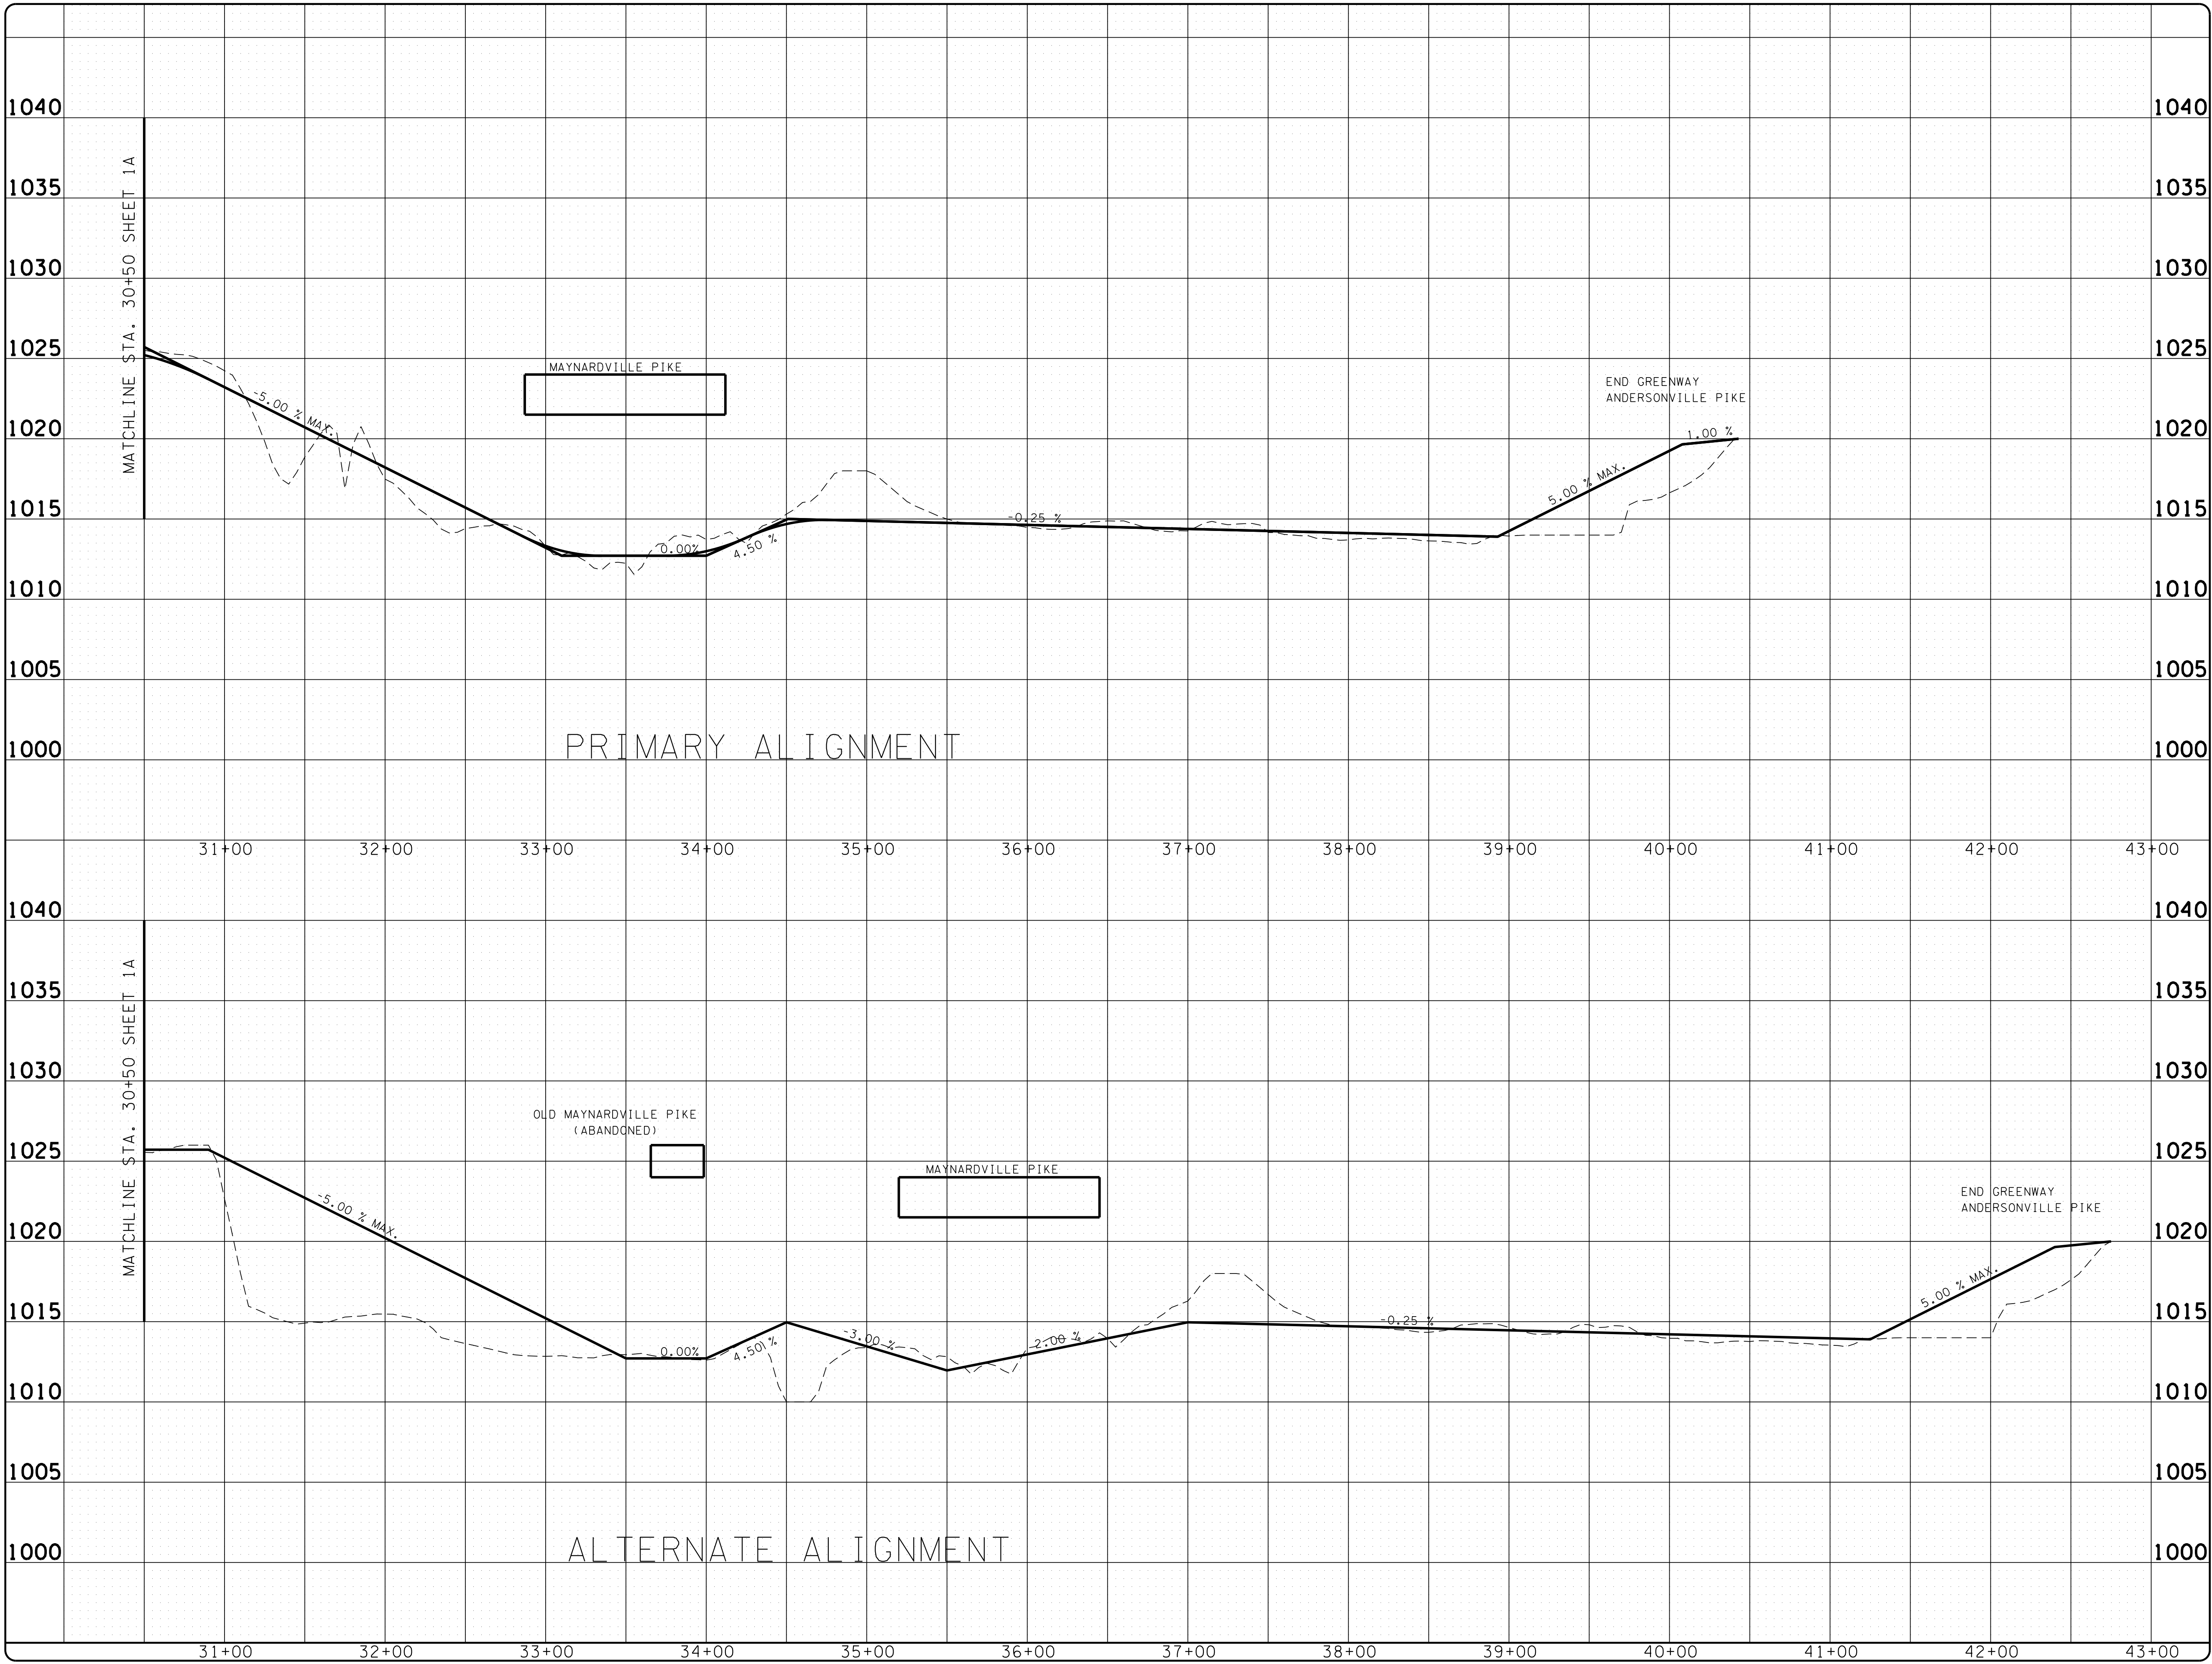


REVISIONS		DATE	
<div> CANNON & CANNON INC CONSULTING ENGINEERS · FIELD SURVEYORS TEL: 865.670.8555 8550 Kingston Pike WWW.CANNON-CANNON.COM Knoxville, TN 37919</div>			
CLIENT: PUBLIC BUILDING AUTHORITY 912 SOUTH GAY STREET, SUITE 700 KNOXVILLE, TN 37902			
PROJECT: HALLS GREENWAY EXTENSION CLAYTON PARK TO HALLS PLAZA			
PROFILE			
<div>PRELIMINARY</div>	CCI PROJECT NO.		00659-0012
	DRAWING DATE		APRIL 25, 2019
	PM	RJB	PC ---
	DRAWN	---	FR ---
			<div>2A</div>

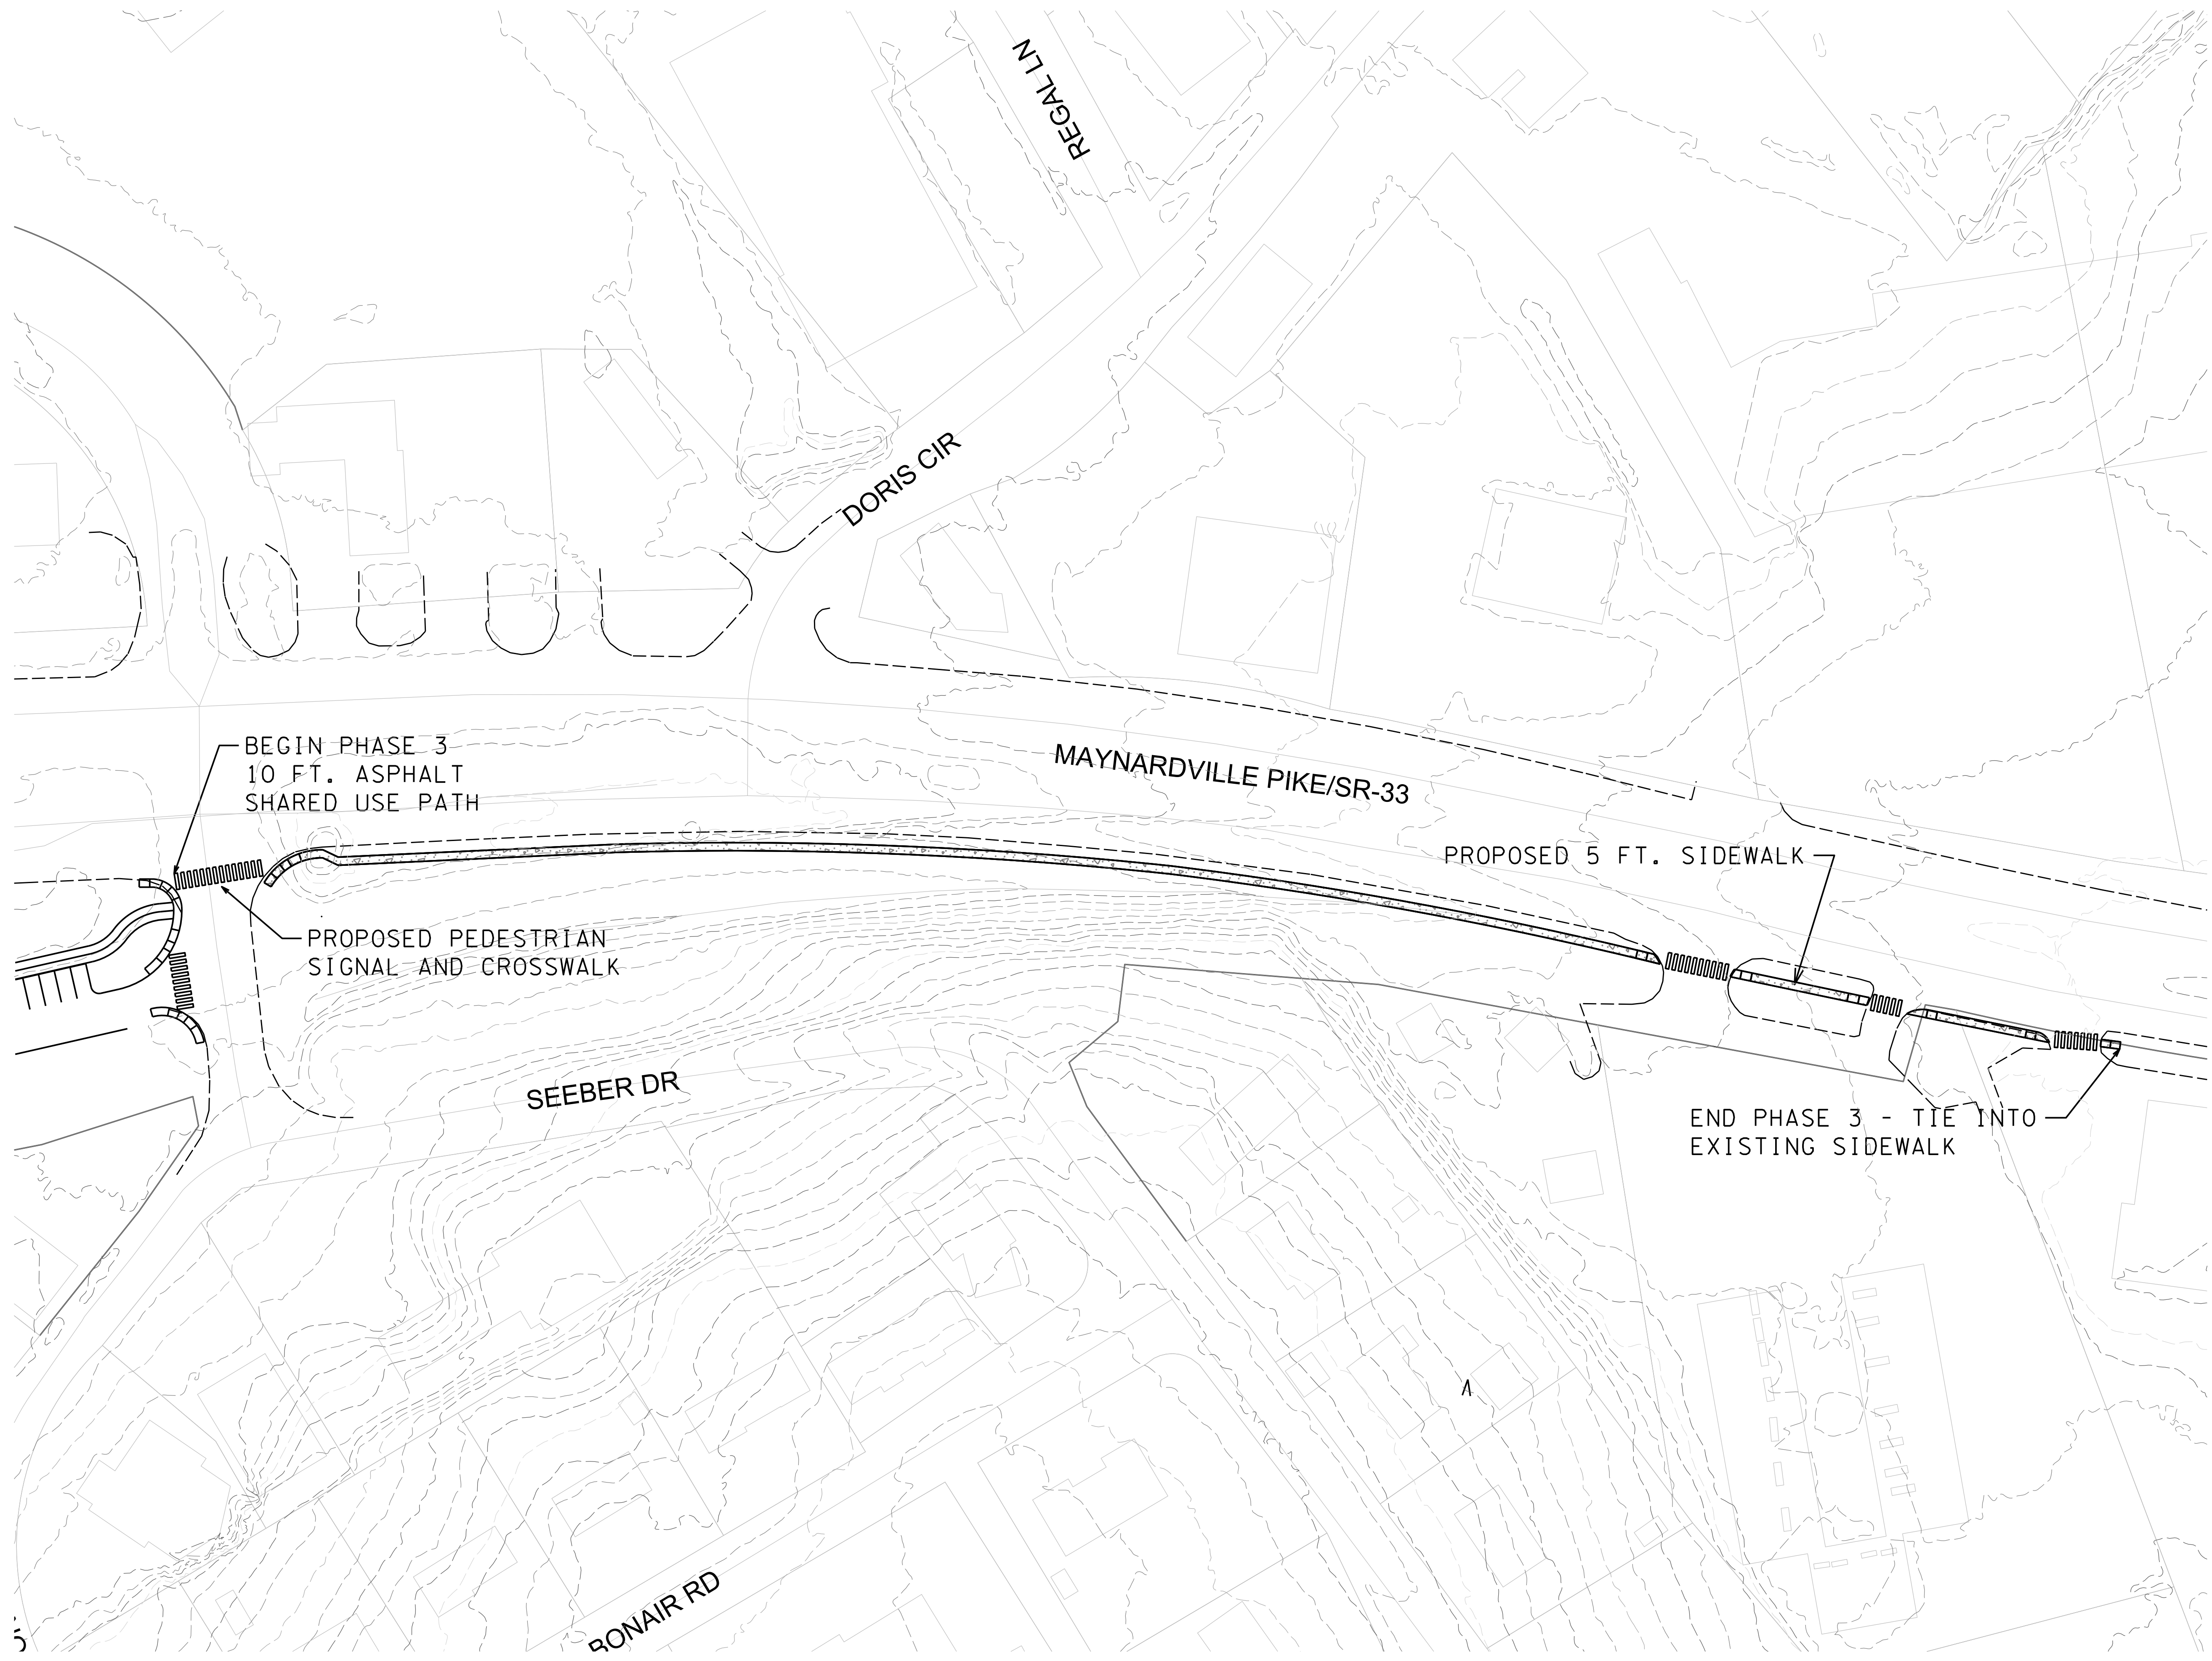


0 50' 100'
SCALE: 1" = 50'

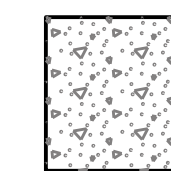


CONCRETE MULTI-USE PATH

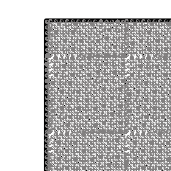

ASPHALT GREENWAY

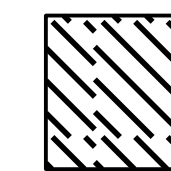


RAISED BOARDWALK


REVISIONS		DATE
 CANNON & CANNON INC CONSULTING ENGINEERS · FIELD SURVEYORS TEL: 865.670.9555 8550 Kingston Pike WWW.CANNON-CANNON.COM KNOXVILLE, TN 37919		
CLIENT: PUBLIC BUILDING AUTHORITY 912 SOUTH GAY STREET, SUITE 700 KNOXVILLE, TN 37902		
PROJECT: HALLS GREENWAY EXTENSION CLAYTON PARK TO HALLS PLAZA		
PROPOSED LAYOUT PHASE 3		
PRELIMINARY	CCI PROJECT NO.	00659-0012
	DRAWING DATE	JUNE 24, 2019
	PM RJB	PC RJB
	DRAWN DAW	FR ---
3		




0 50' 100'
SCALE: 1" = 50'

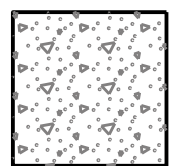


CONCRETE MULTI-USE PATH

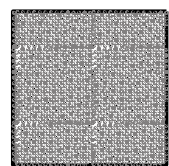


ASPHALT GREENWAY

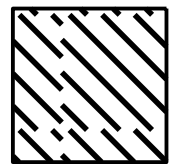

RAISED BOARDWALK

REVISIONS	DATE
 CANNON & CANNON INC CONSULTING ENGINEERS · FIELD SURVEYORS TEL: 865.670.9555 8550 Kingston Pike WWW.CANNON-CANNON.COM Knoxville, TN 37919	
CLIENT: PUBLIC BUILDING AUTHORITY 912 SOUTH GAY STREET, SUITE 700 KNOXVILLE, TN 37902	
PROJECT: HALLS GREENWAY EXTENSION CLAYTON PARK TO HALLS PLAZA	
PROPOSED LAYOUT PHASE 3	
PRELIMINARY	CCI PROJECT NO. 00659-0012
	DRAWING DATE JUNE 24, 2019
	PM RJB PC RJB
	DRAWN DAW FR ---
3	

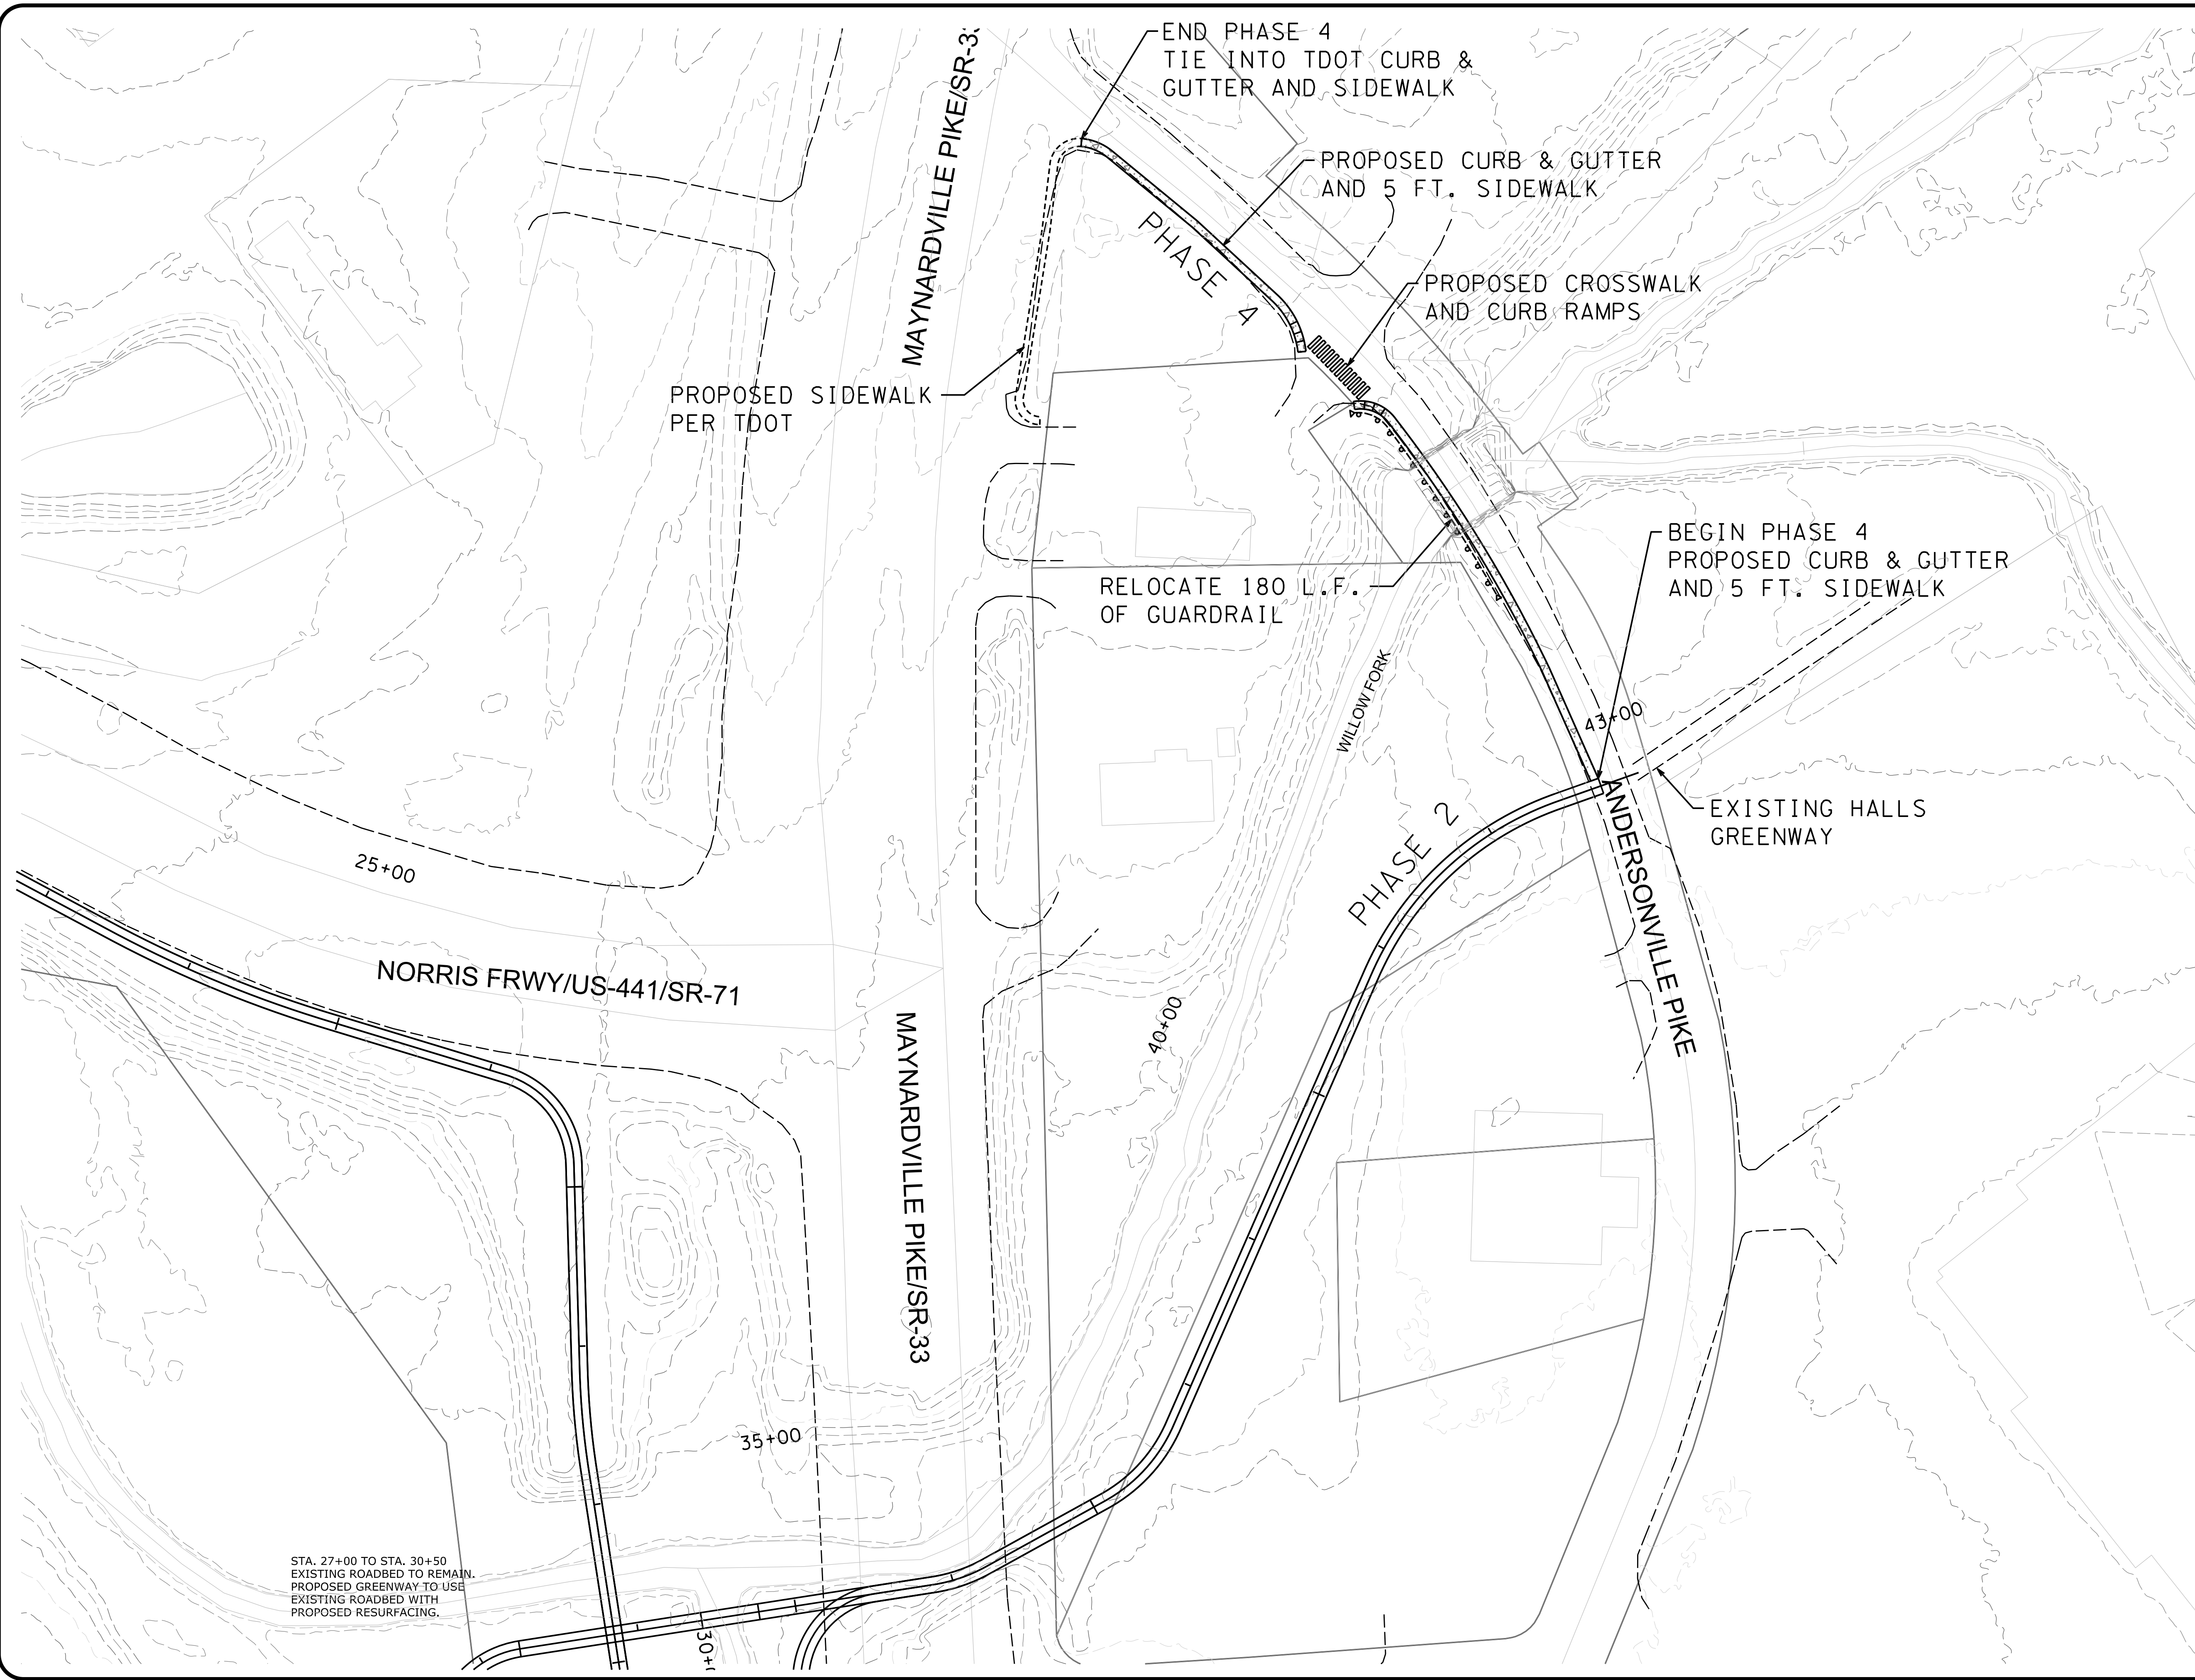

STA. 27+00 TO STA. 30+50
EXISTING ROADBED TO REMAIN.
PROPOSED GREENWAY TO USE
EXISTING ROADBED WITH
PROPOSED RESURFACING.

MAYNARDVILLE PIKE/SR-33

NORRIS FRWY/US-441/SR-71

MAYNARDVILLE PIKE/SR-33

RELOCATE 180 L.F.
OF GUARDRAIL

END PHASE 4
TIE INTO TDOT CURB &
GUTTER AND SIDEWALK

PROPOSED CURB & GUTTER
AND 5 FT. SIDEWALK

PROPOSED CROSSWALK
AND CURB RAMPS

BEGIN PHASE 4
PROPOSED CURB & GUTTER
AND 5 FT. SIDEWALK

EXISTING HALLS
GREENWAY

PHASE 2


40+00

43+00


ANDERSONVILLE PIKE

WILLOW FORK


PROPOSED SIDEWALK
PER TDOT

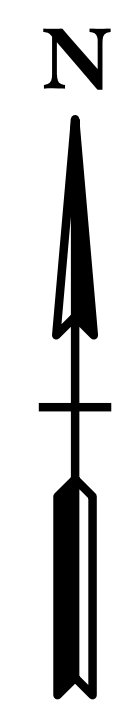


0 50' 100'
SCALE 1" = 50'

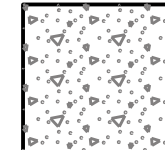

CONCRETE MULTI-USE PATH

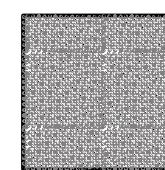


ASPHALT GREENWAY

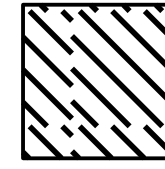


RAISED BOARDWALK


REVISIONS	DATE
CANNON & CANNON INC CONSULTING ENGINEERS · FIELD SURVEYORS TEL: 865.670.9555 8550 Kingston Pike WWW.CANNON-CANNON.COM Knoxville, TN 37919	
CLIENT:	PUBLIC BUILDING AUTHORITY 912 SOUTH GAY STREET, SUITE 700 KNOXVILLE, TN 37902
PROJECT:	HALLS GREENWAY EXTENSION CLAYTON PARK TO HALLS PLAZA
PROPOSED LAYOUT PHASE 4	
PRELIMINARY	CCI PROJECT NO. 00659-0012
	DRAWING DATE JUNE 24, 2019
	PM RJB PC RJB
	DRAWN DAW FR ---
4	

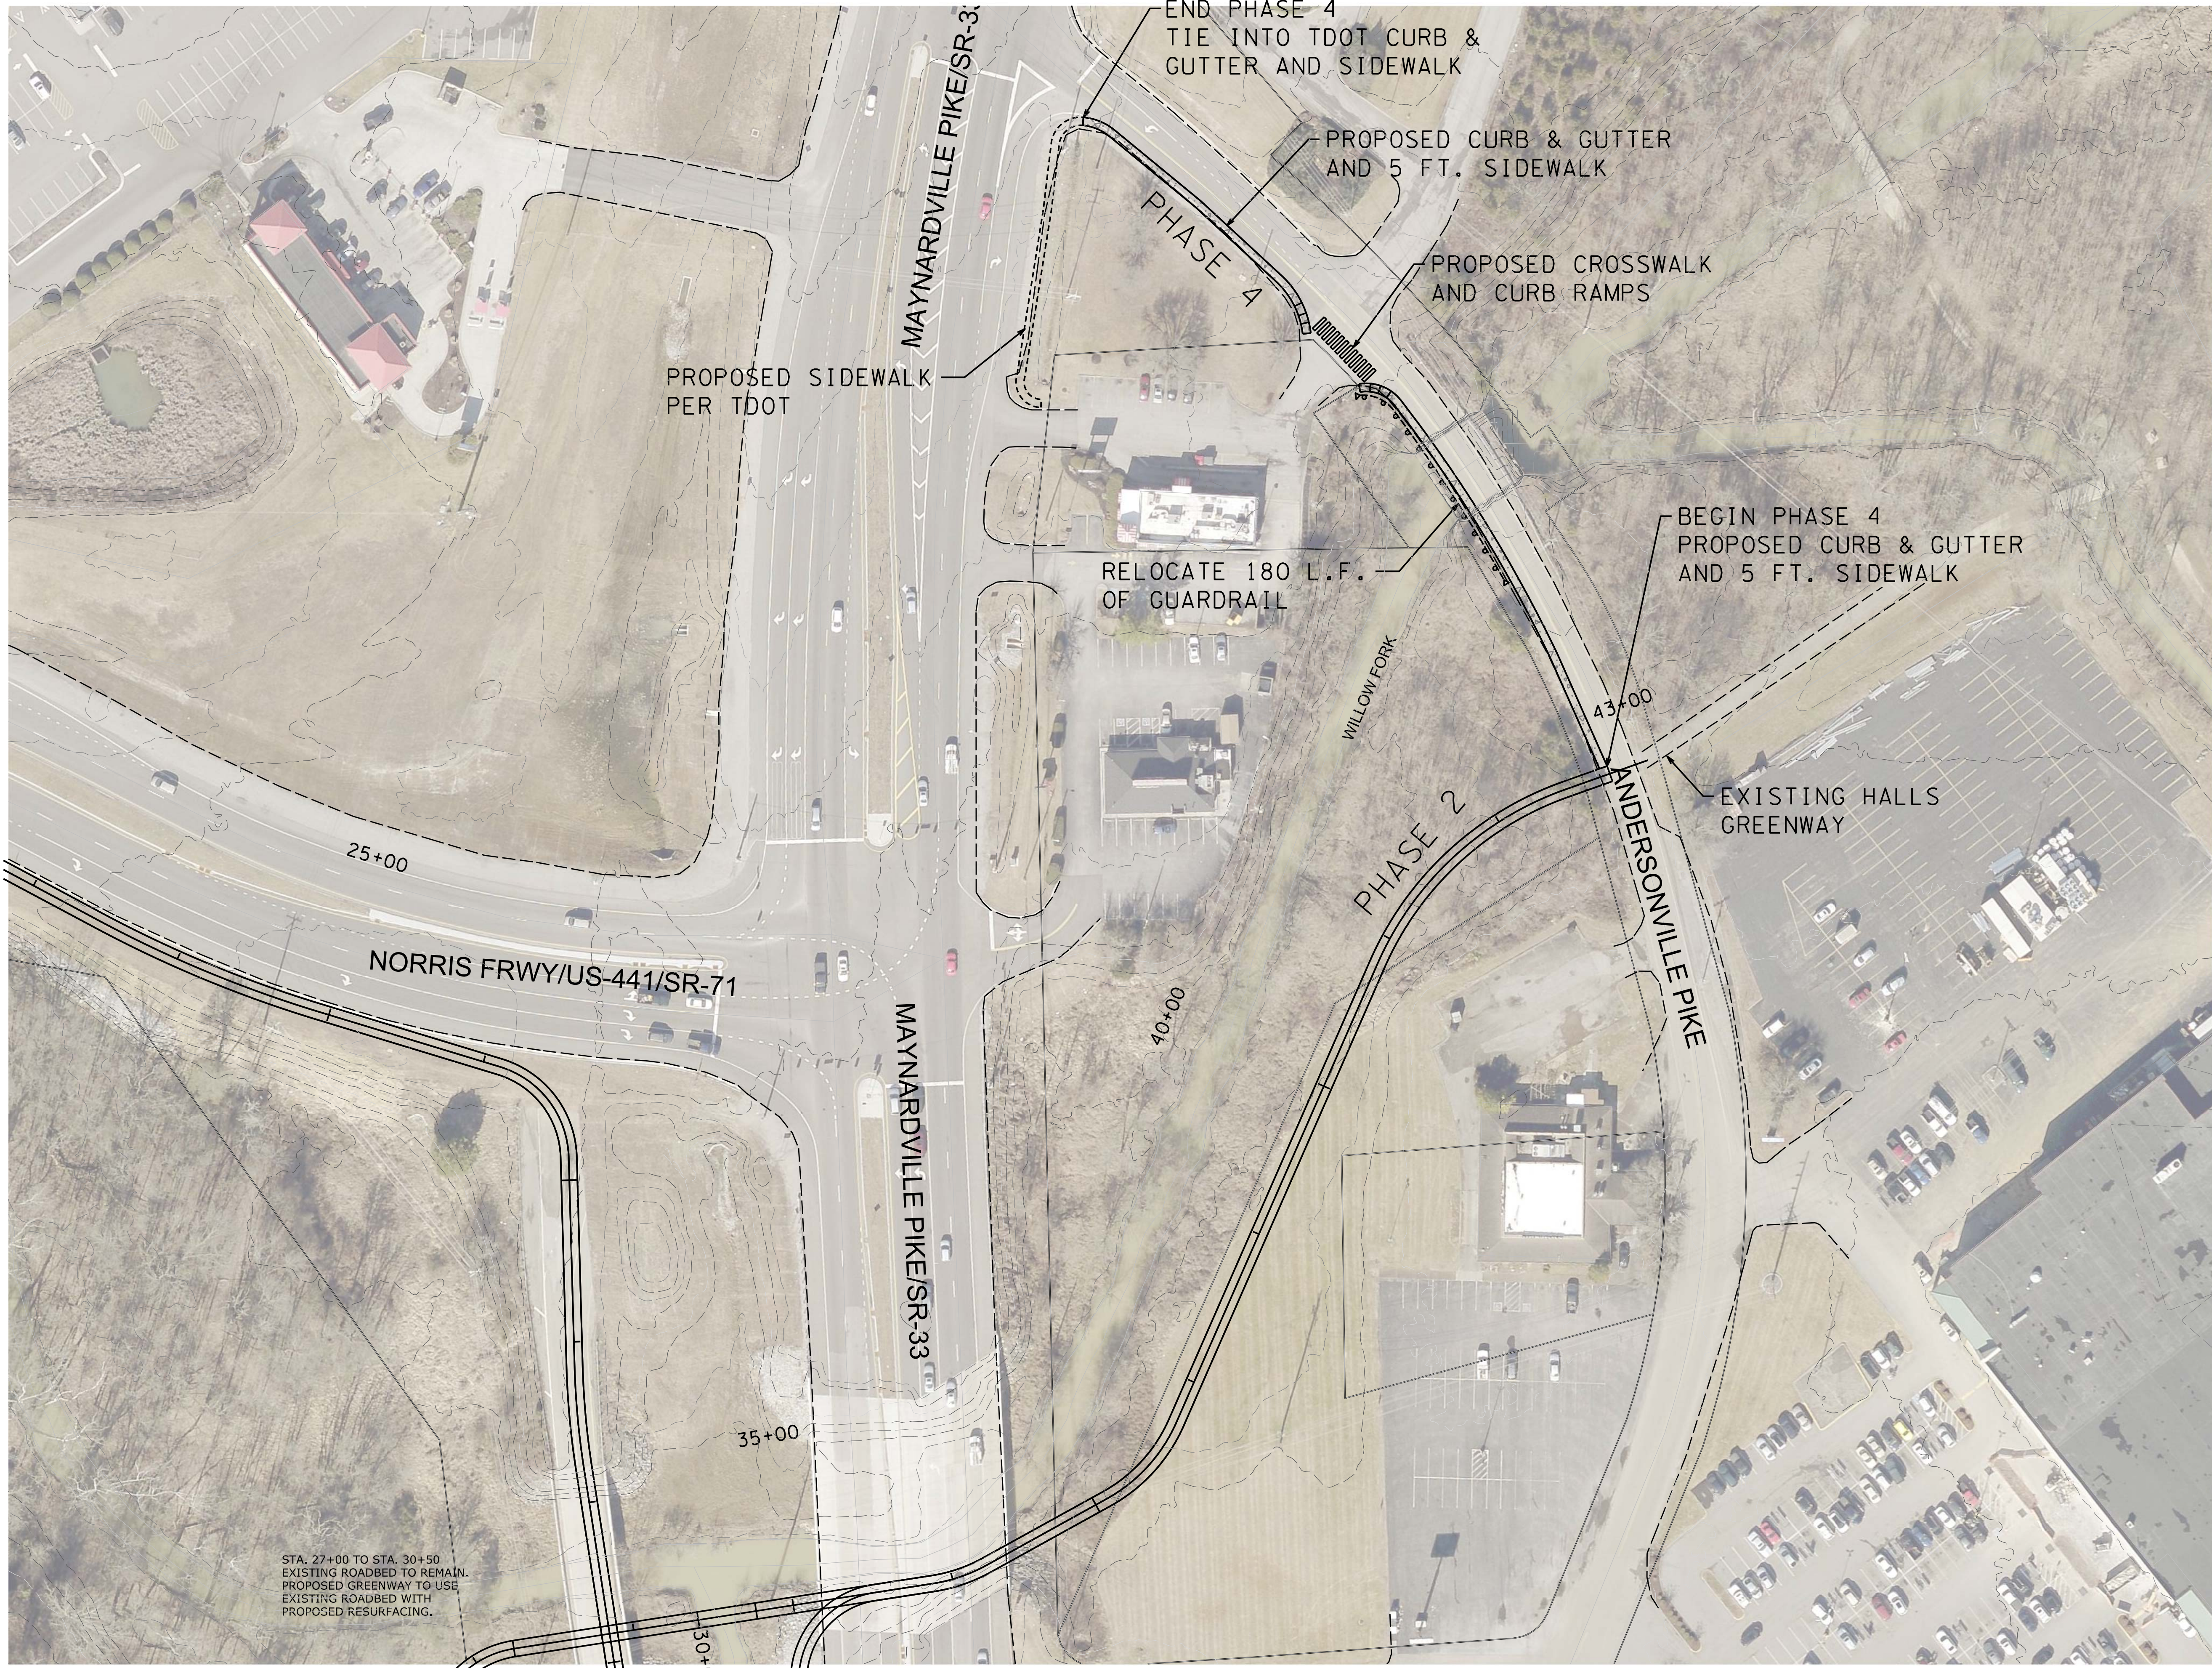


0 50' 100'
SCALE 1" = 50'

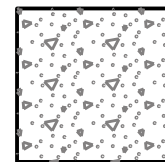

CONCRETE MULTI-USE PATH

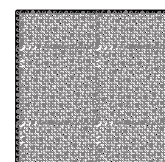

ASPHALT GREENWAY

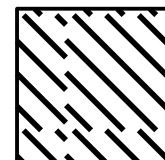

RAISED BOARDWALK

REVISIONS		DATE
 CANNON & CANNON INC CONSULTING ENGINEERS · FIELD SURVEYORS TEL: 865.670.9555 8550 Kingston Pike WWW.CANNON-CANNON.COM KNOXVILLE, TN 37919		
CLIENT: PUBLIC BUILDING AUTHORITY 912 SOUTH GAY STREET, SUITE 700 KNOXVILLE, TN 37902		
PROJECT: HALLS GREENWAY EXTENSION CLAYTON PARK TO HALLS PLAZA		
PROPOSED LAYOUT PHASE 4		
PRELIMINARY	CCI PROJECT NO.	00659-0012
	DRAWING DATE	JUNE 24, 2019
	PM RJB	PC RJB
	DRAWN DAW	FR ---
4		